



GALLERY - CueB
Elevation - Side View (left wall)
Scale: approx. 1:25 @ A4
eg. 100mm = 250cm @ A4

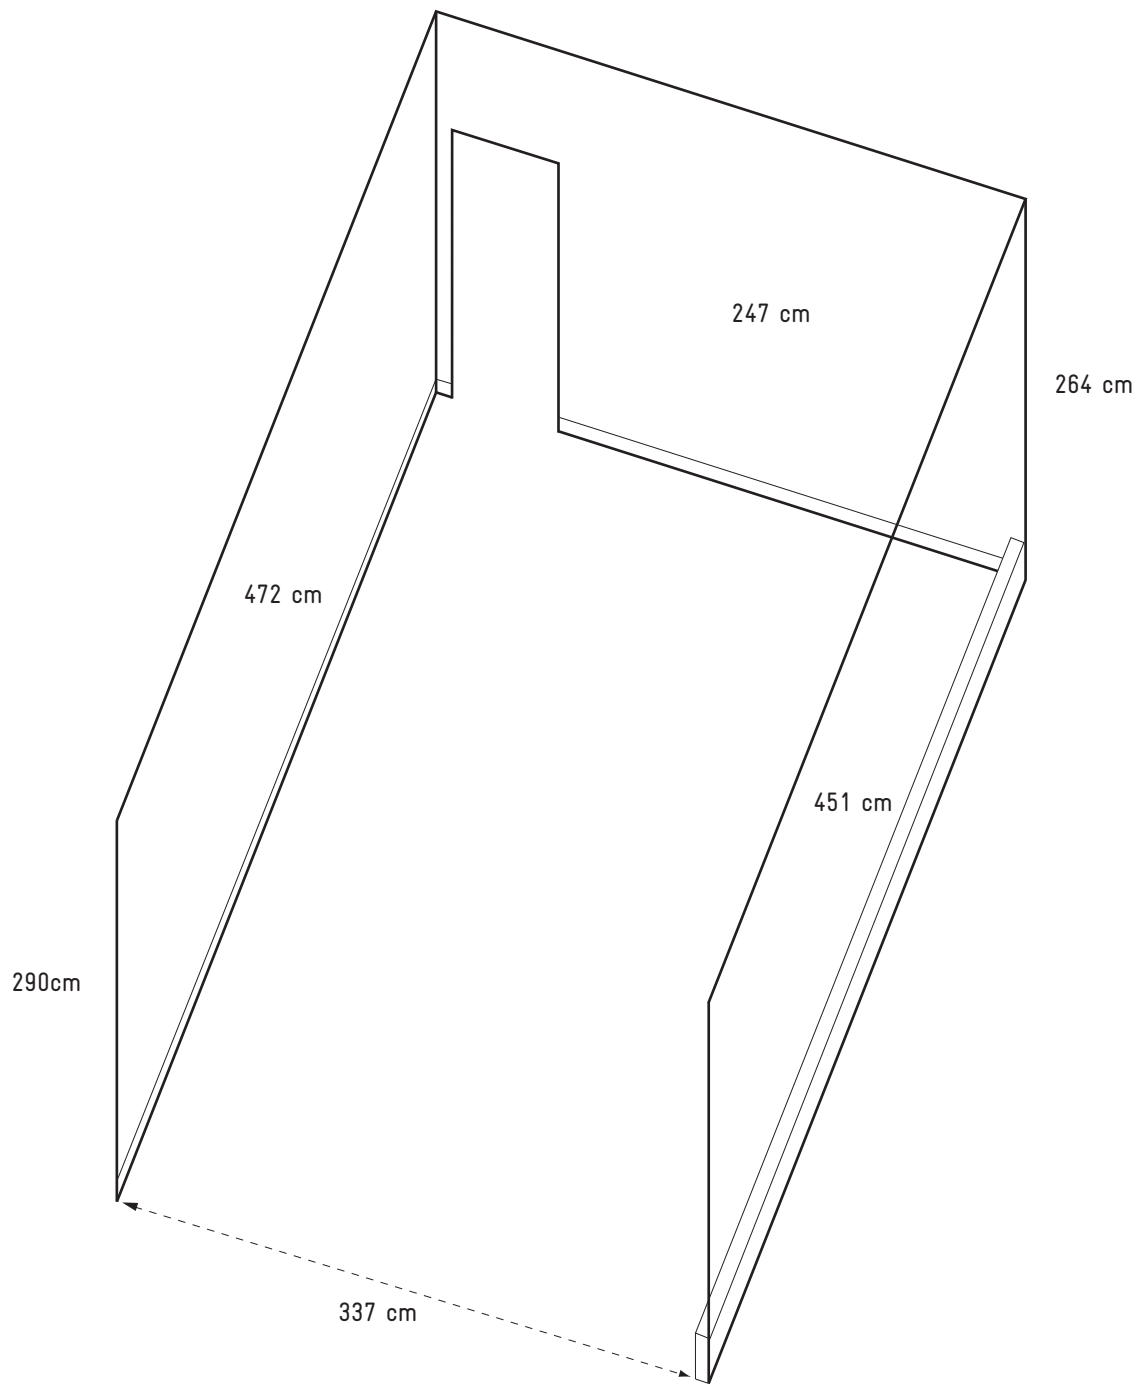

GALLERY - CueB
Simple projection view
Scale: approx. 1:60 @ A4
Do not measure from this drawing

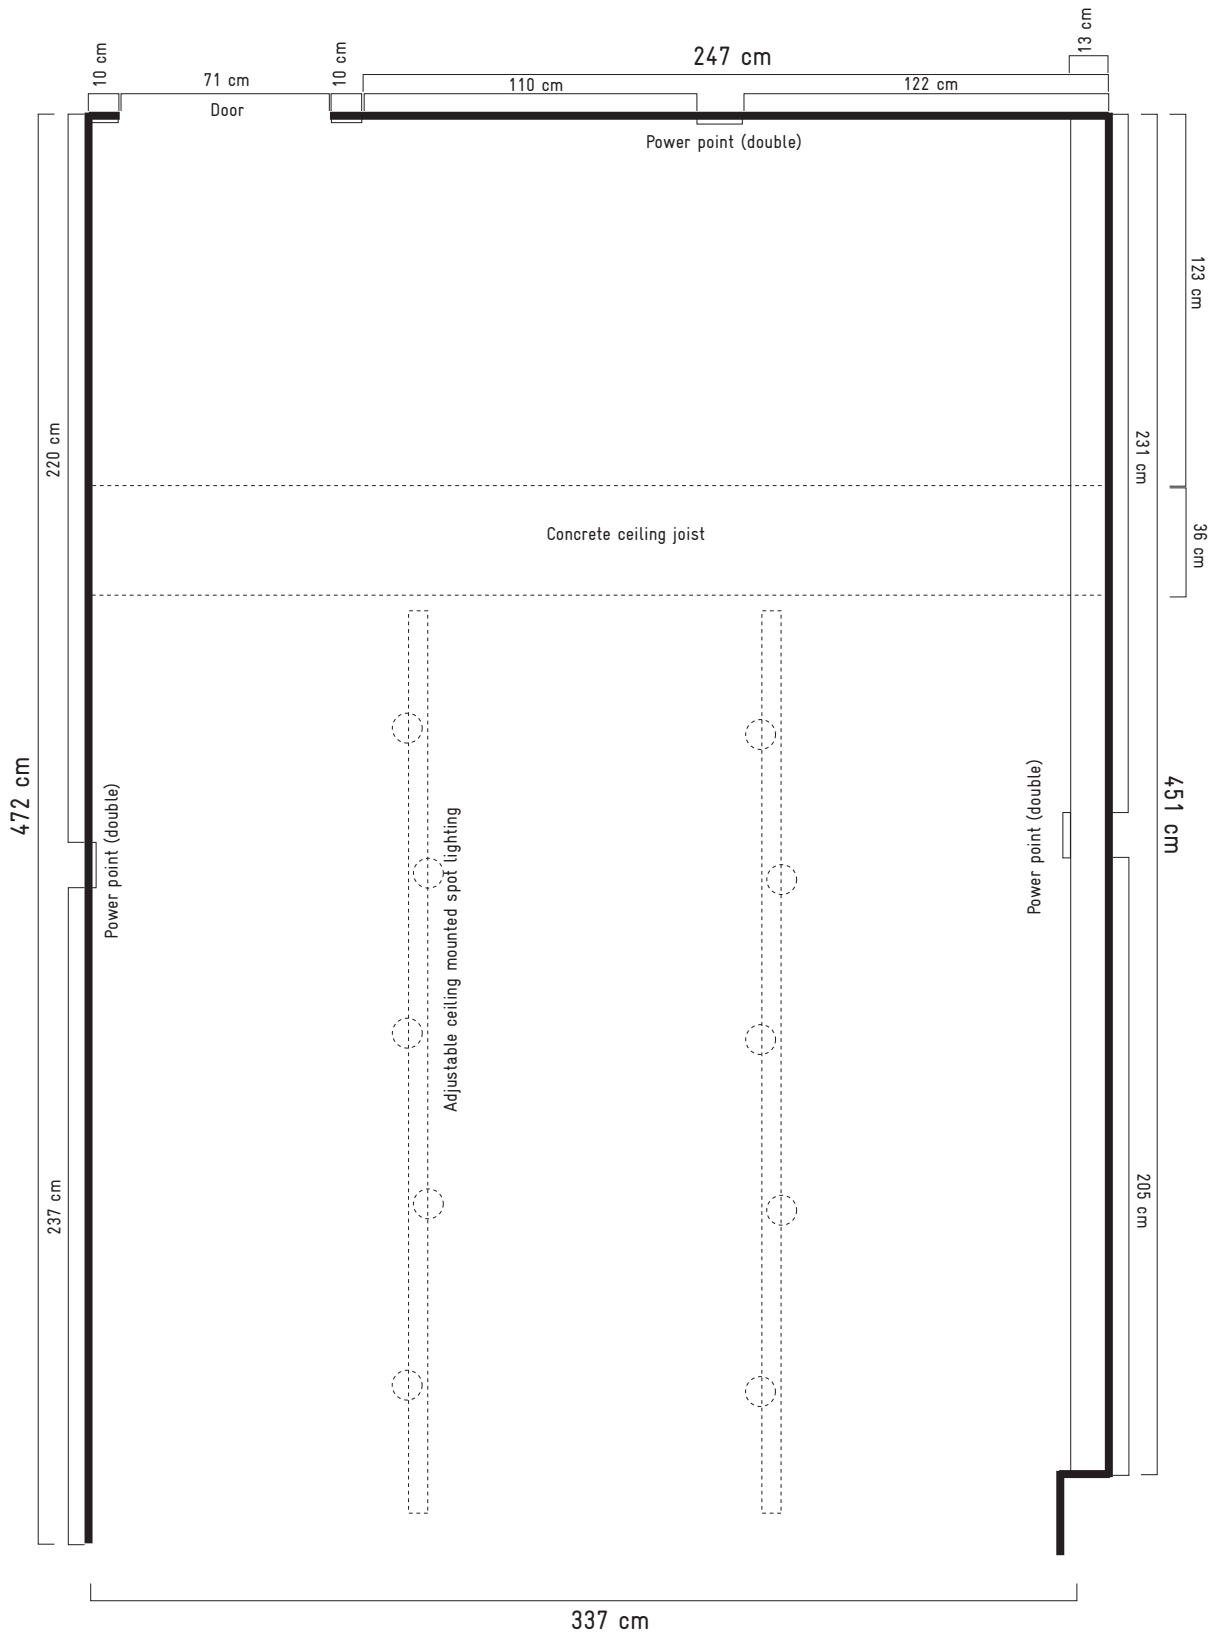

GALLERY - CueB
 Elevation - Side View (left wall)
 Scale: approx. 1:25 @ A4
 eg. 100mm = 250cm @ A4